




EXISTING IMPROVEMENTS

- E1 EXISTING CURB & GUTTER - PROTECT
- E2 EXISTING CURB RAMP - PROTECT
- E3 EXISTING CURB RETURN - PROTECT
- E4 EXISTING V GUTTER - PROTECT
- E5 EXISTING SIDEWALK - PROTECT
- E6 EXISTING CONCRETE DRIVEWAY - PROTECT
- E7 EXISTING RAISED CURB - PROTECT
- E8 EXISTING WROUGHT IRON FENCE - PROTECT
- E9 EXISTING SIGNAGE - TO BE REMOVED
- E10 EXISTING WHEEL STOPS - TO BE REMOVED
- E11 EXISTING DRIVE APPROACH - PROTECT
- E12 EXISTING FLUSH CURB - PROTECT


CONSTRUCTION NOTES

- 1 NEW PAVEMENT OVER REFURBISHED AGG BASE. SEE DETAIL BELOW.
- 2 NEW WHEEL STOP
- 3 NEW PARKING STRIPE
- 4 NEW SURFACE SIGNAGE 36"X 36"
- 5 NEW PARKING REFLECTORIZED SIGN. IF EXISTING IS NOT COMPLIANT
- 6 DETECTABLE WARNING "NO PARKING"
- 7 DIRECTIONAL ARROW

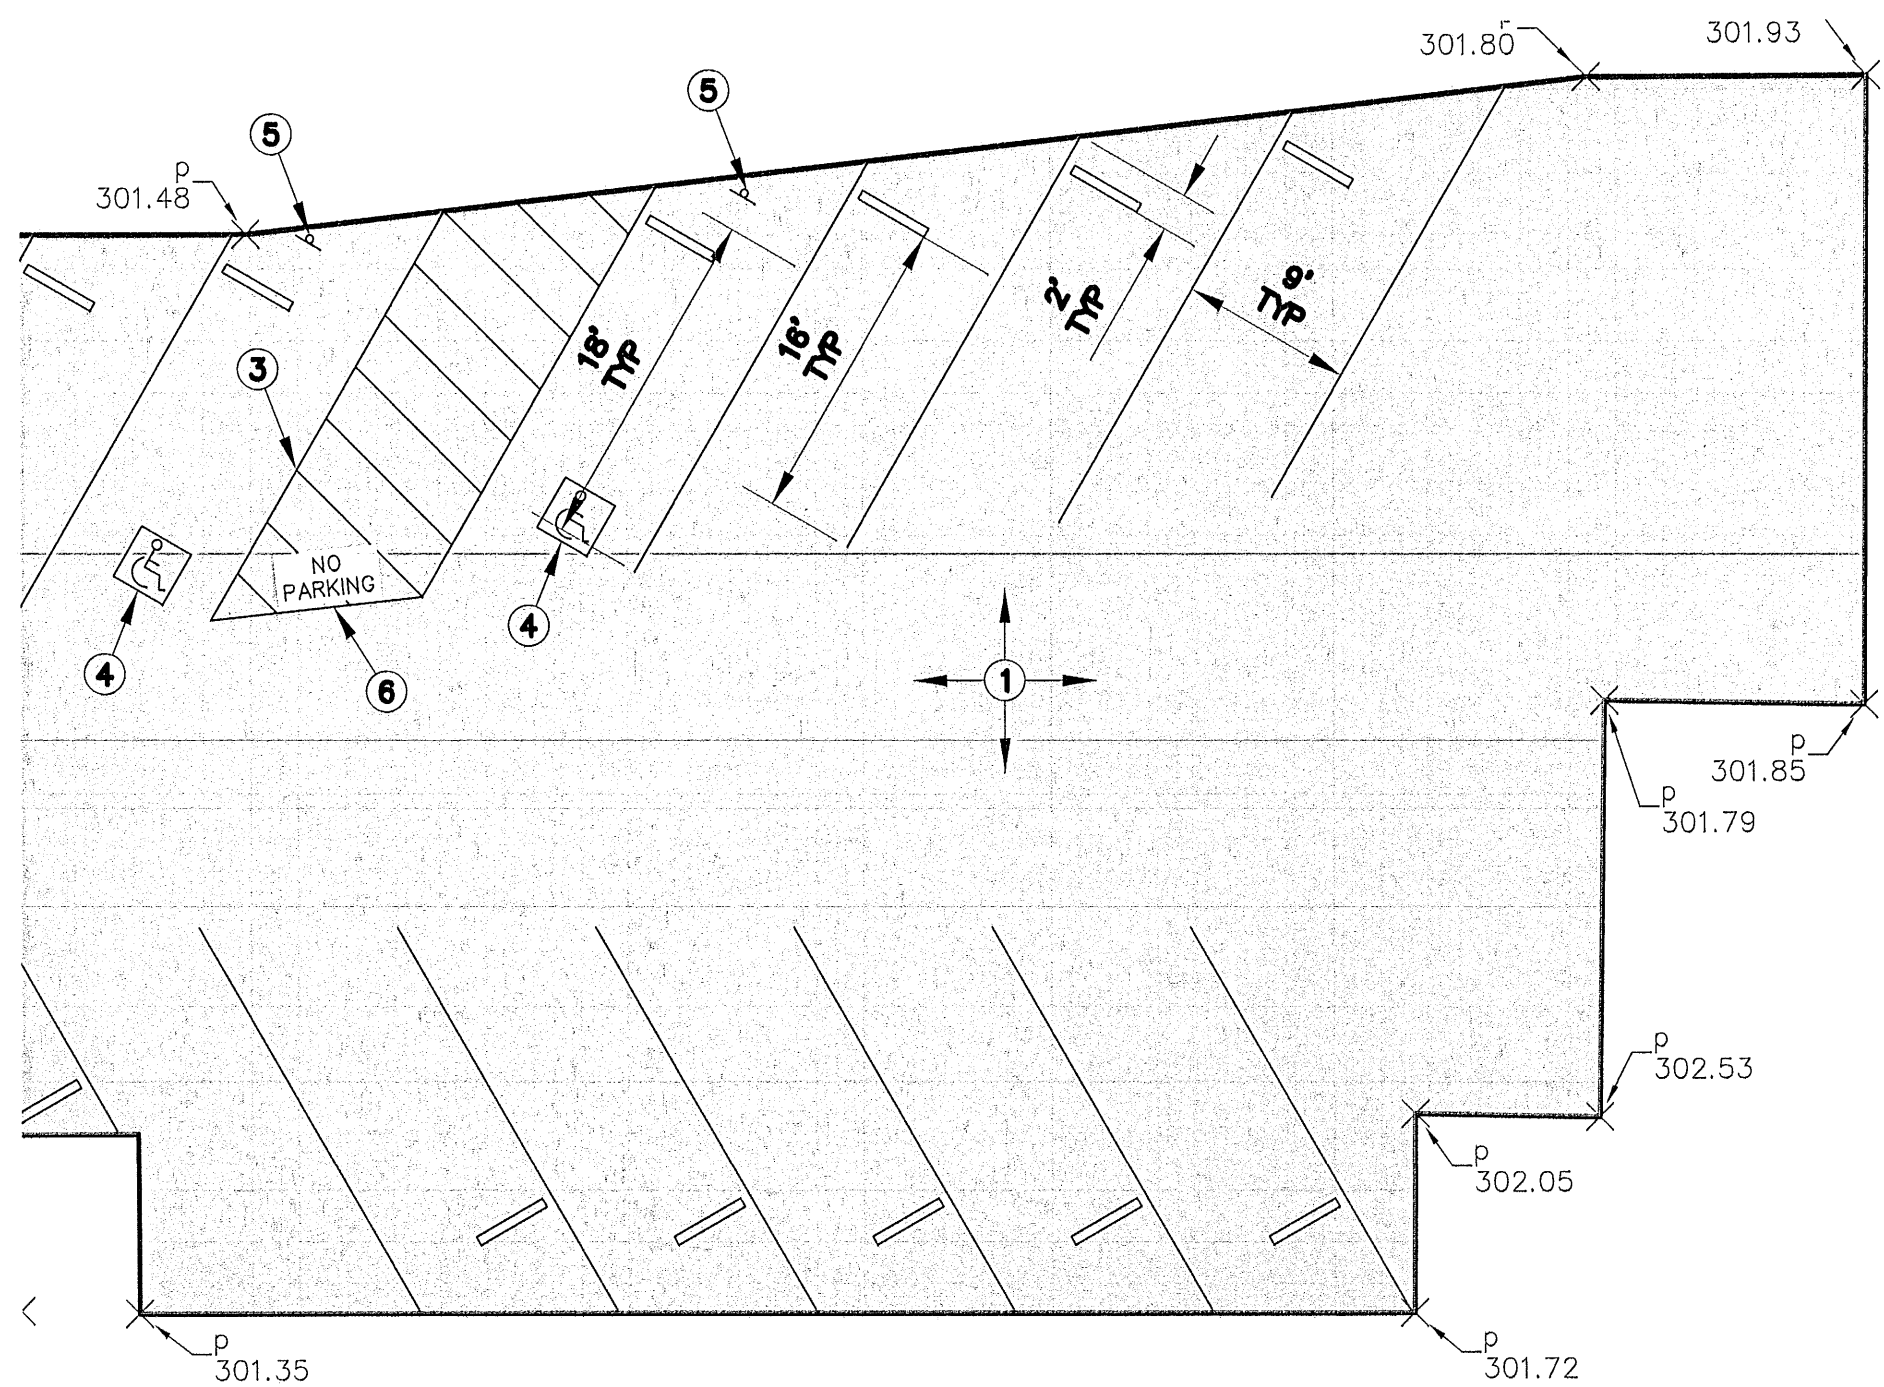

PROPOSED PARKING LOT PLAN - CECIL 2B



LEGEND

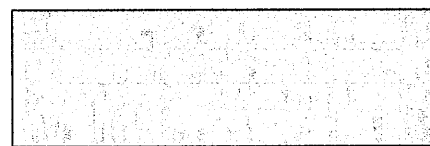









EXISTING PAVED AREA TO BE REFURBISHED

18,878 SQ. FT.±


SCALE: 1"=10'

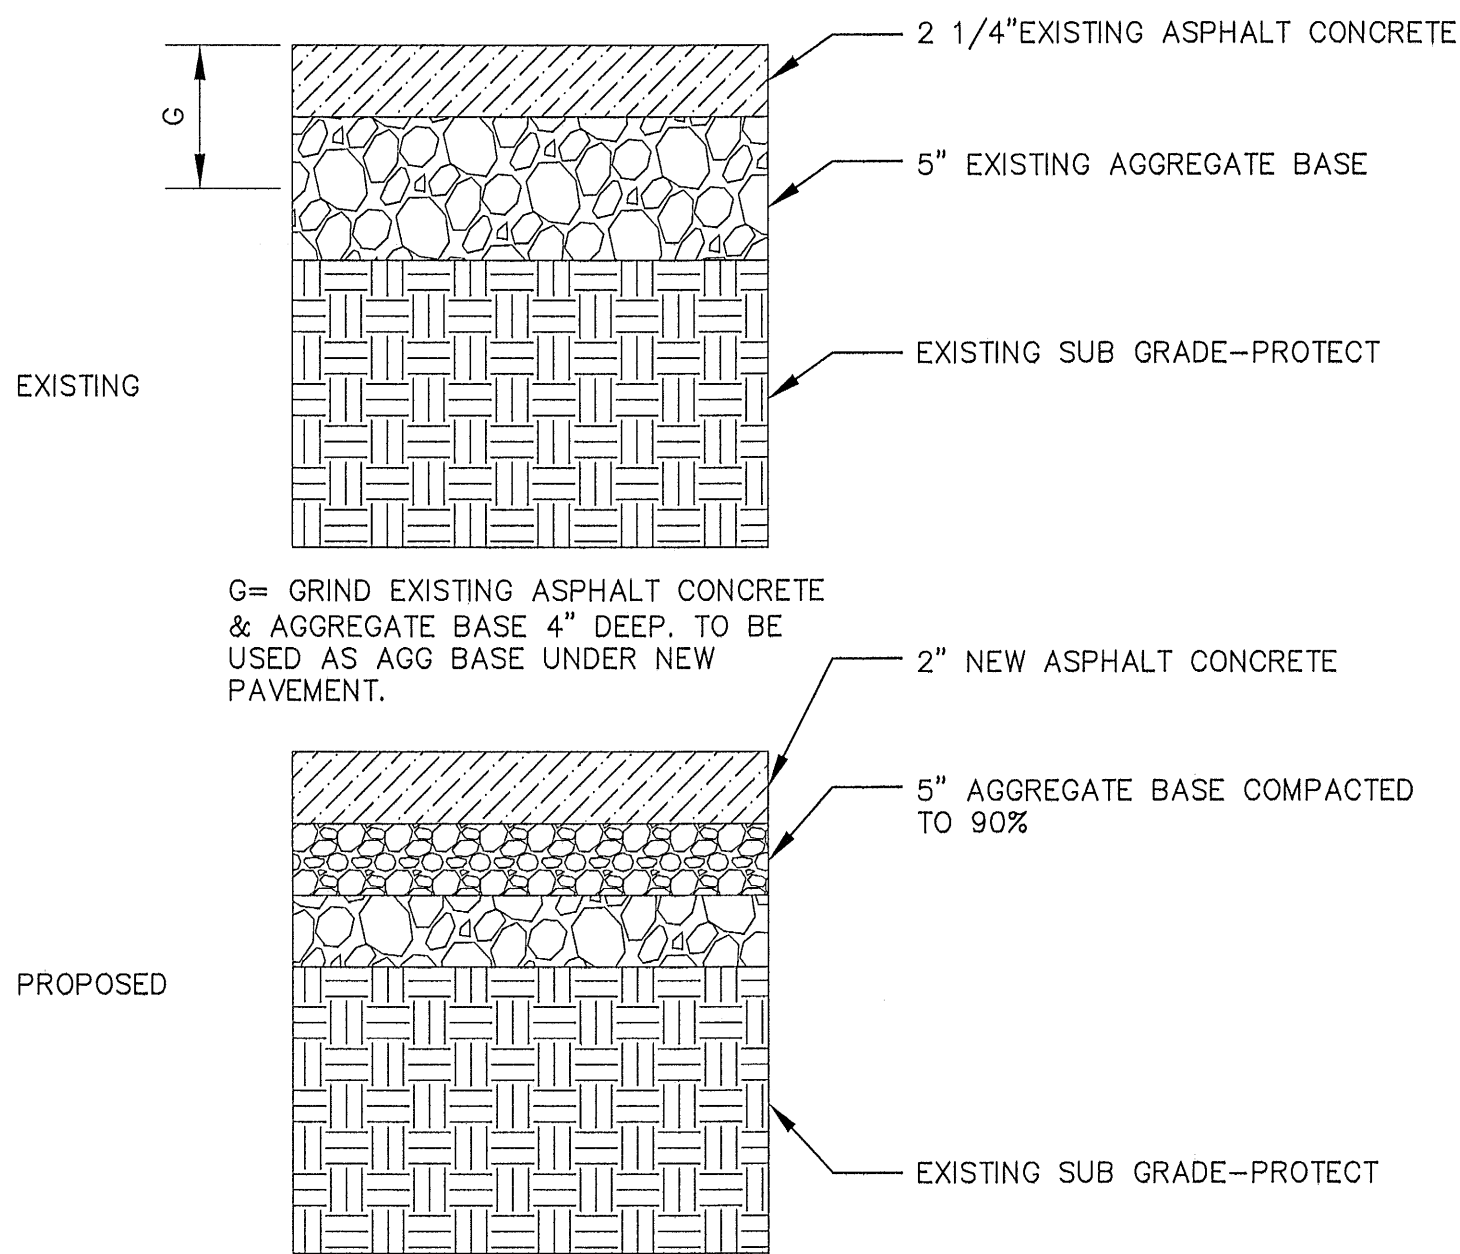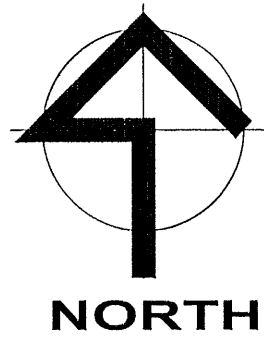

TYPICAL PAVING
DETAIL
SCALE: N.T.S.

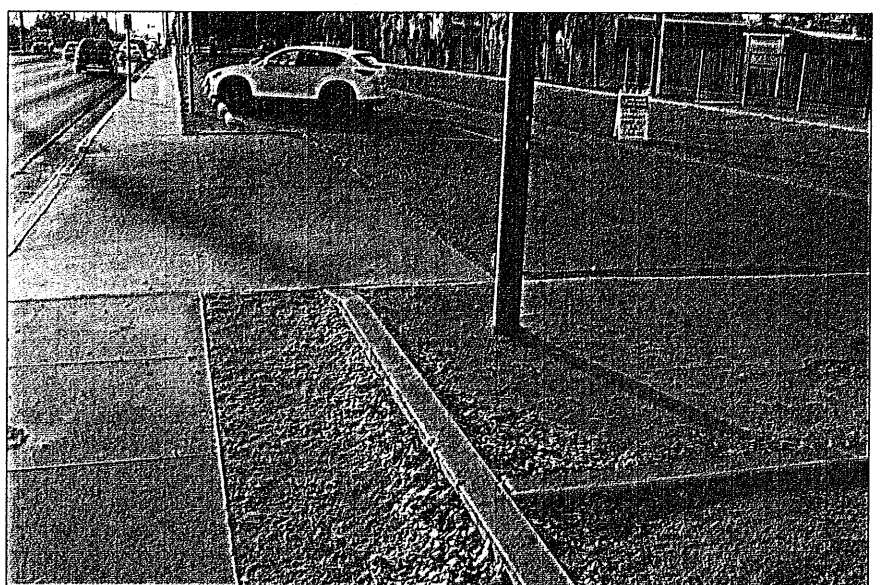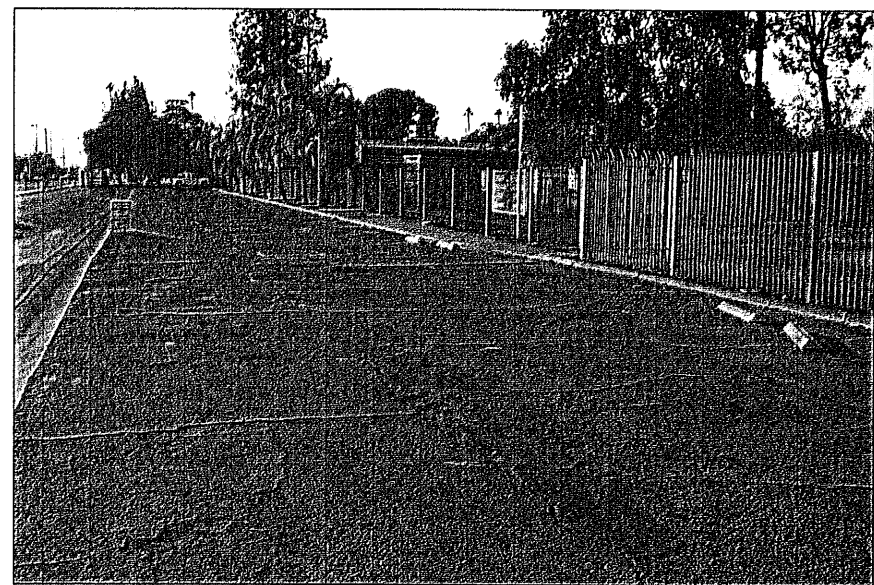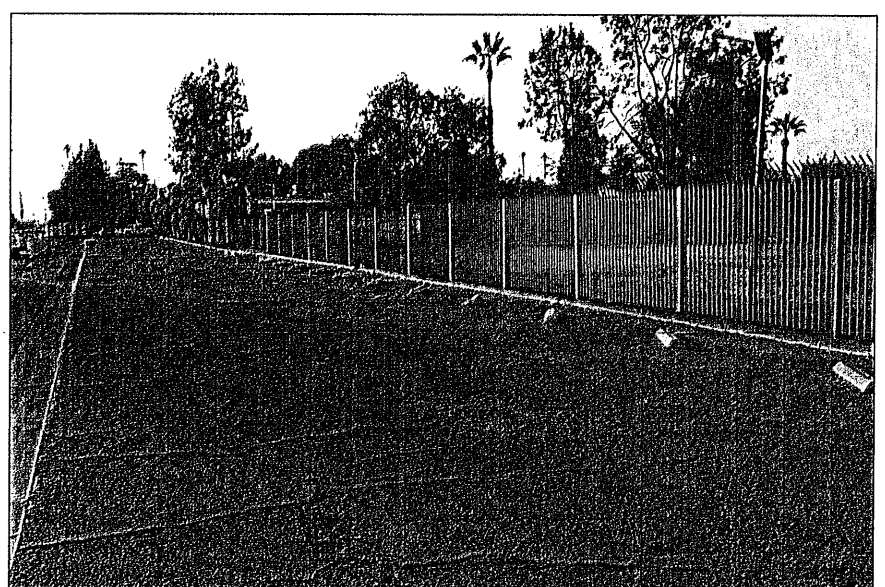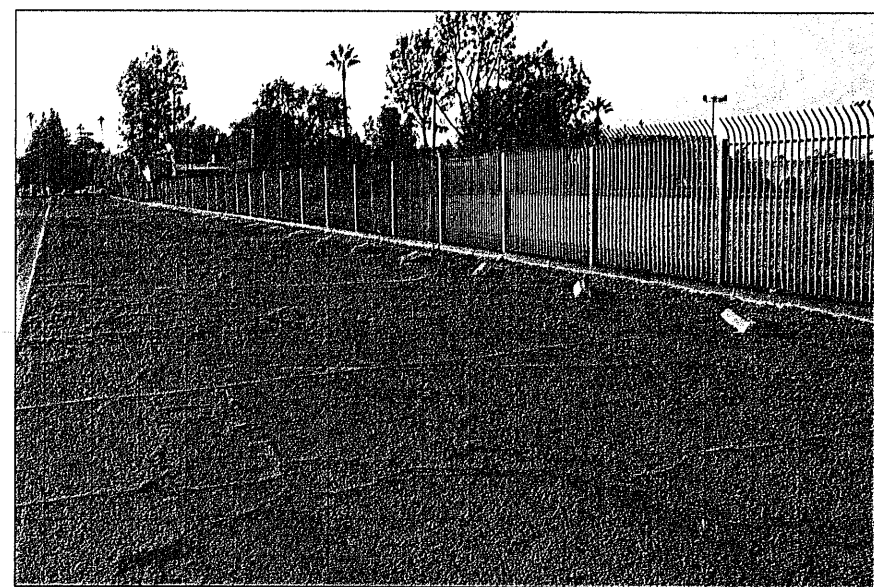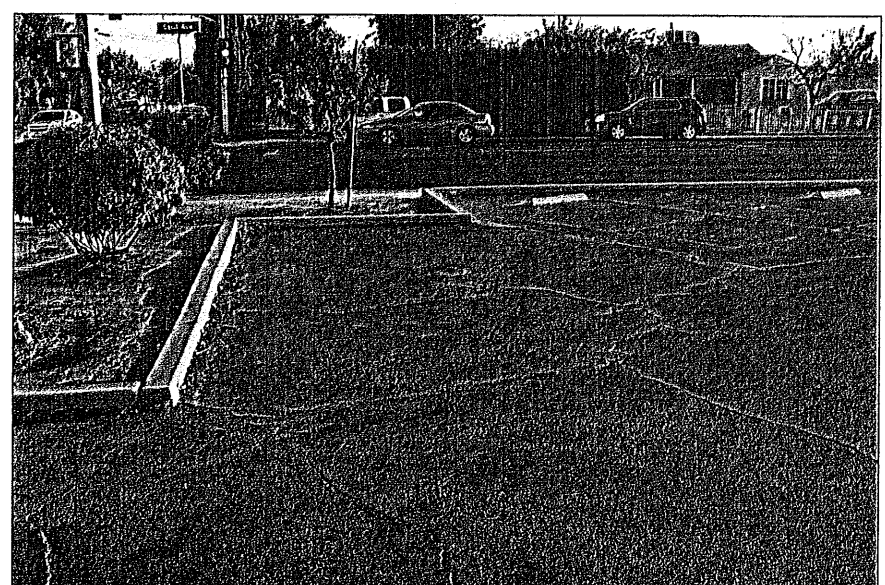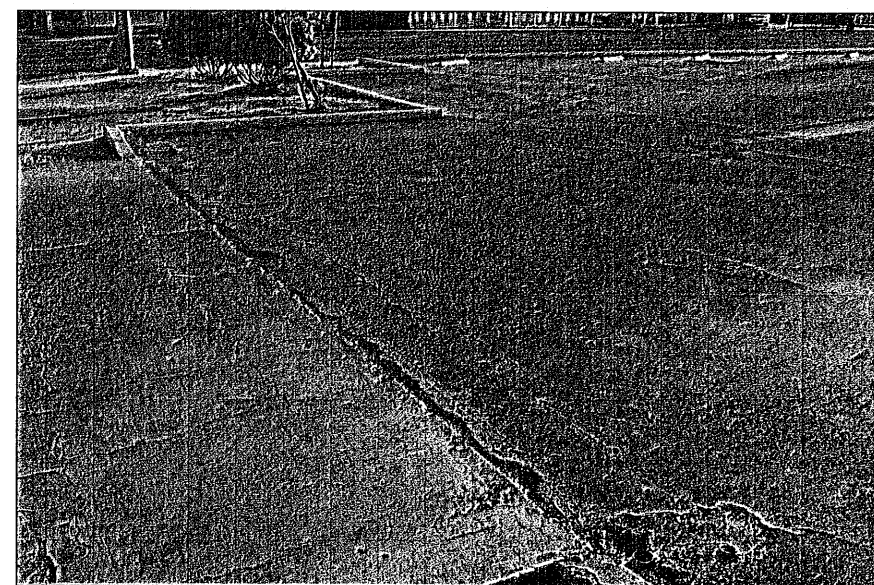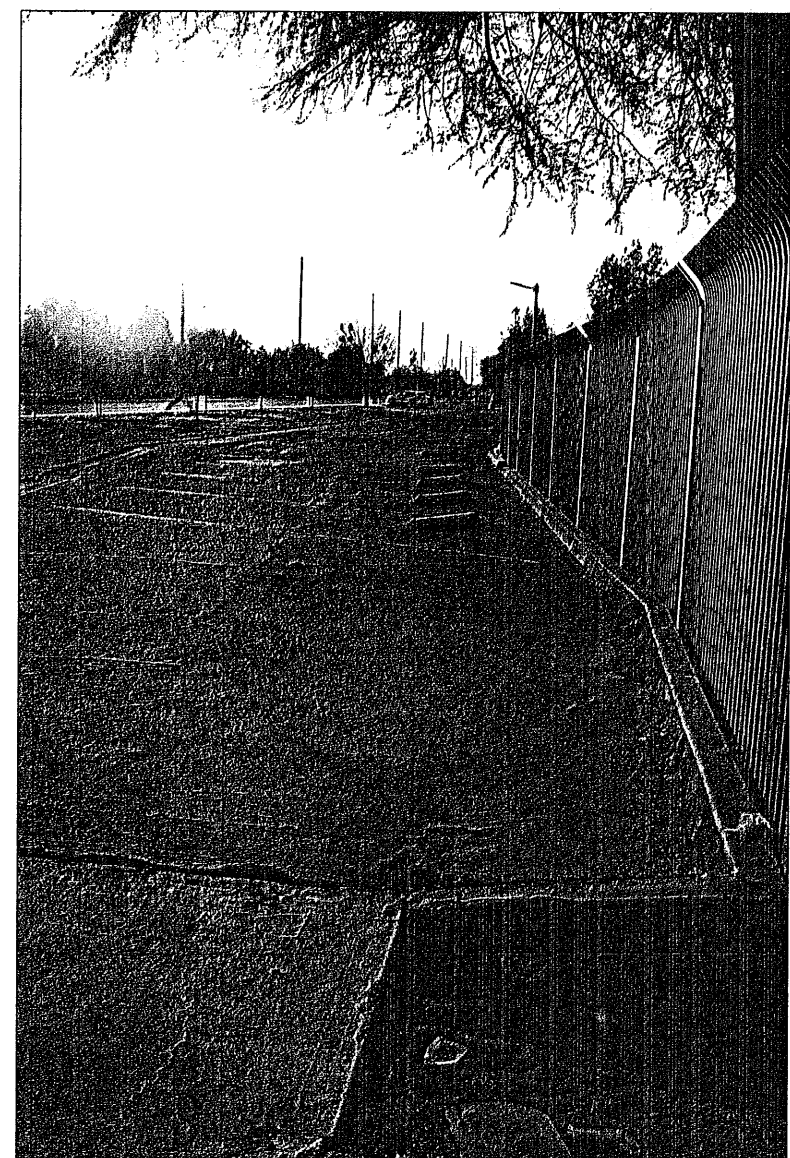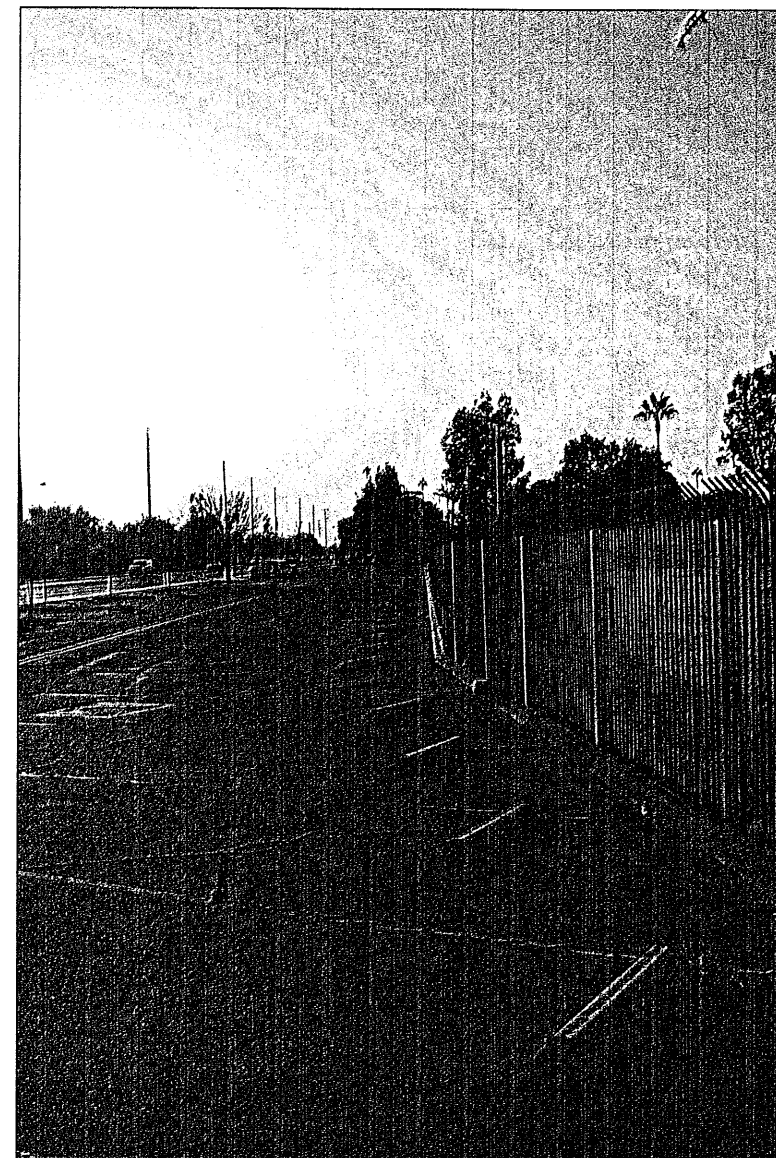

214 BERNARD STREET
BAKERSFIELD, CA 93305
P:(661)716-7443
P:(661)716-7444
www.afinar.net

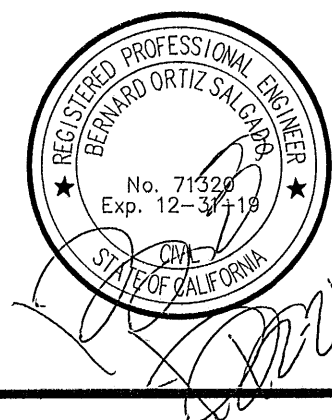

PREPARED FOR:

DELANO JOINT UNION SCHOOL DISTRICT
1720 NORWALK STREET
DELANO, CALIFORNIA 93215
PHONE (661) 725-4000
FAX (661) 721-9390

DATE:	BY:	REVISION	APP'D

DELANO JOINT UNION HS DISTRICT
DELANO, CALIFORNIA
PROPOSED PARKING
LOT PLAN
CECIL 2B

DATE: 12-21-2018
DRAWN BY: MLM
SCALE: AS NOTED
JOB#: 2018-34
C-8
8 OF 8