

City of Delano
Public Works Department/Engineering



Approved by: EUC

Date: 9/13/23

	Contractor: MAC General	Start Date: -	Drafted by: SG	Phase: 1	Civil Engineer Stamp GILBERT M. HERNANDEZ R.C.E. No. 69170 EXPIRES: 6-30-24 DATE: September 12, 2023	Acknowledgement of Approval Signature: _____ Date: _____
	Field Contact: - Nathan Delk	End Date: -	Scale: None			
	Contact Number: - 559-310-0216	Work Hours: -	Plan Number: _____			
			Job Number: _____			
			Permit #: _____			

MAC General

Norwalk St

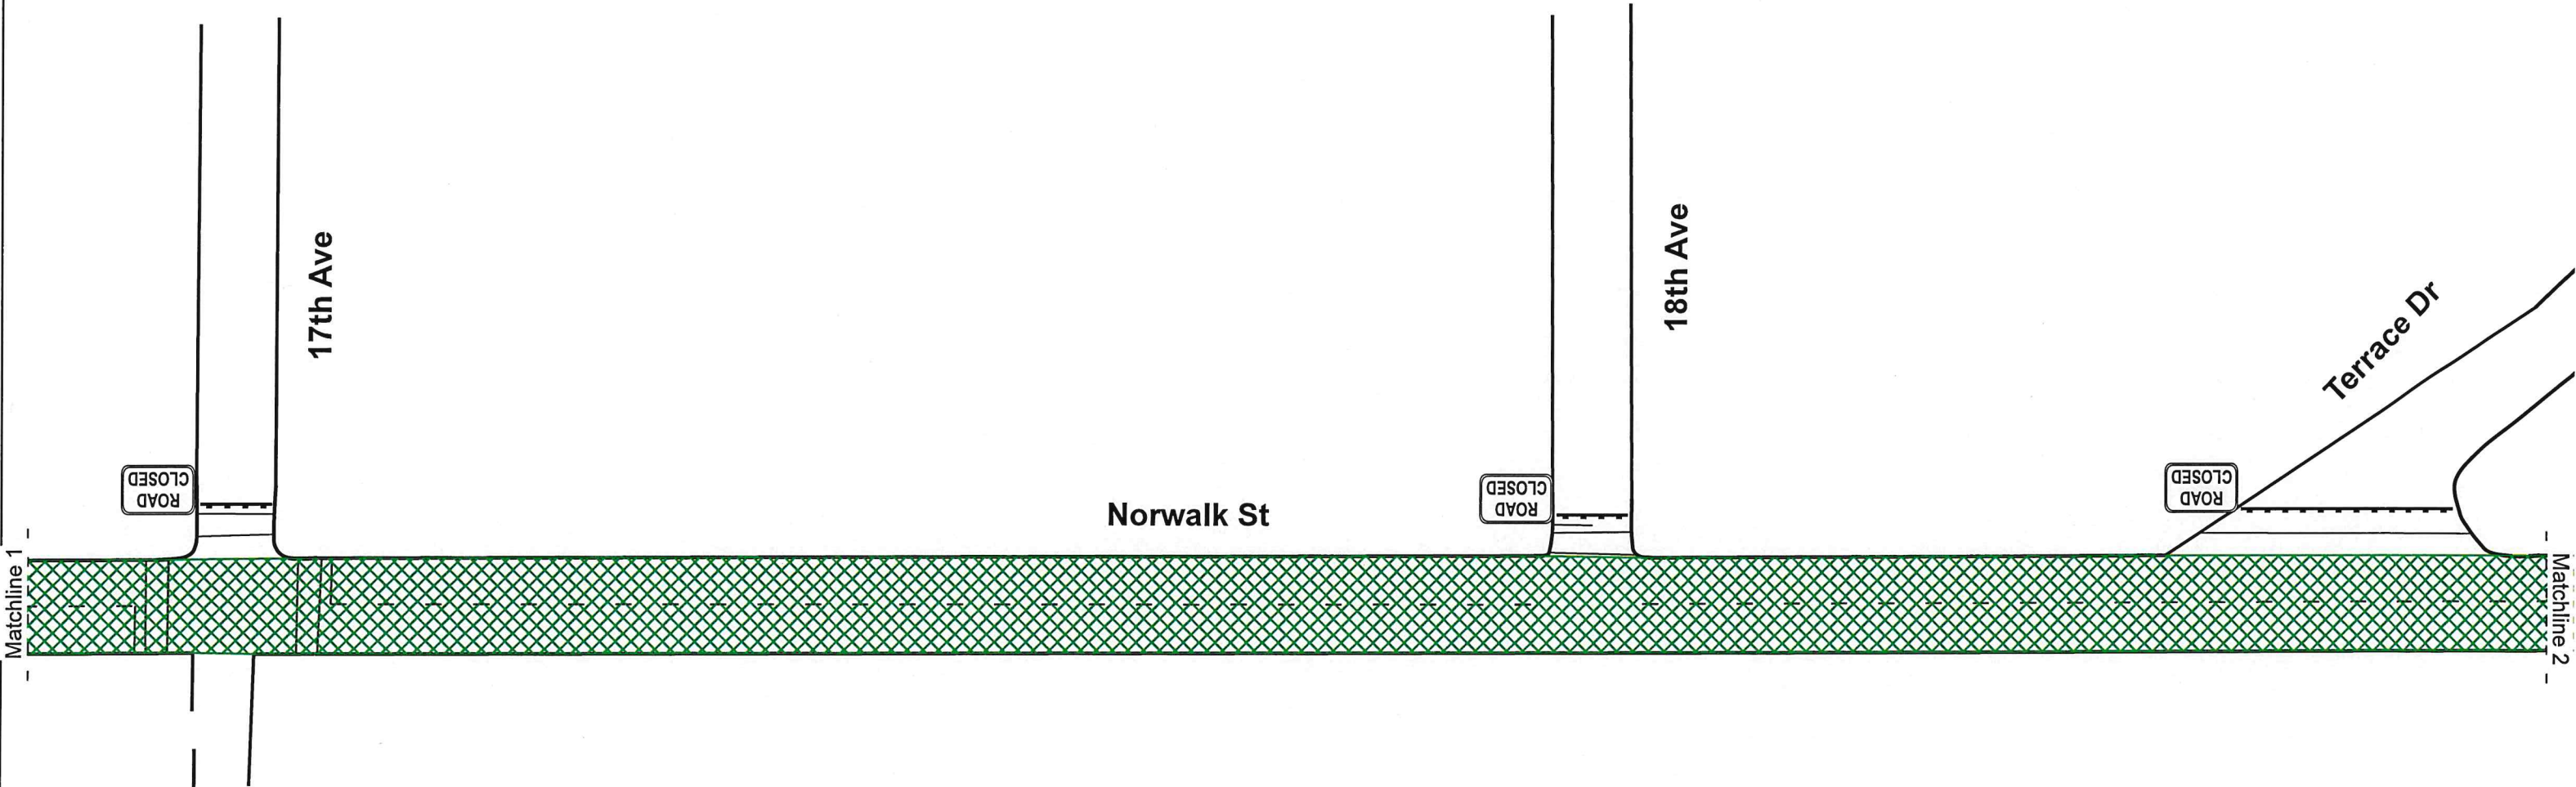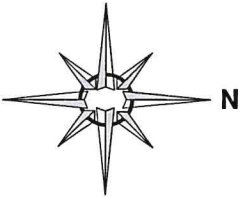

City of Delano
Public Works Department/Engineering

Approved by: EVG

Date: 9/13/23



Contractor: MAC General

Field Contact: - Nathan Delk

Contact Number: - 559-310-0216

Start Date: -

End Date: -

Work Hours: -

Drafted by: SG

Scale: None

Plan Number: _____

Job Number: _____

Permit #: _____

Phase: 1

Page: 2



GILBERT M. HERNANDEZ



R.C.E. No. 69170 EXPIRES: 6-30-24

DATE: September 12, 2023

Acknowledgement of Approval

Signature: _____

Date: _____

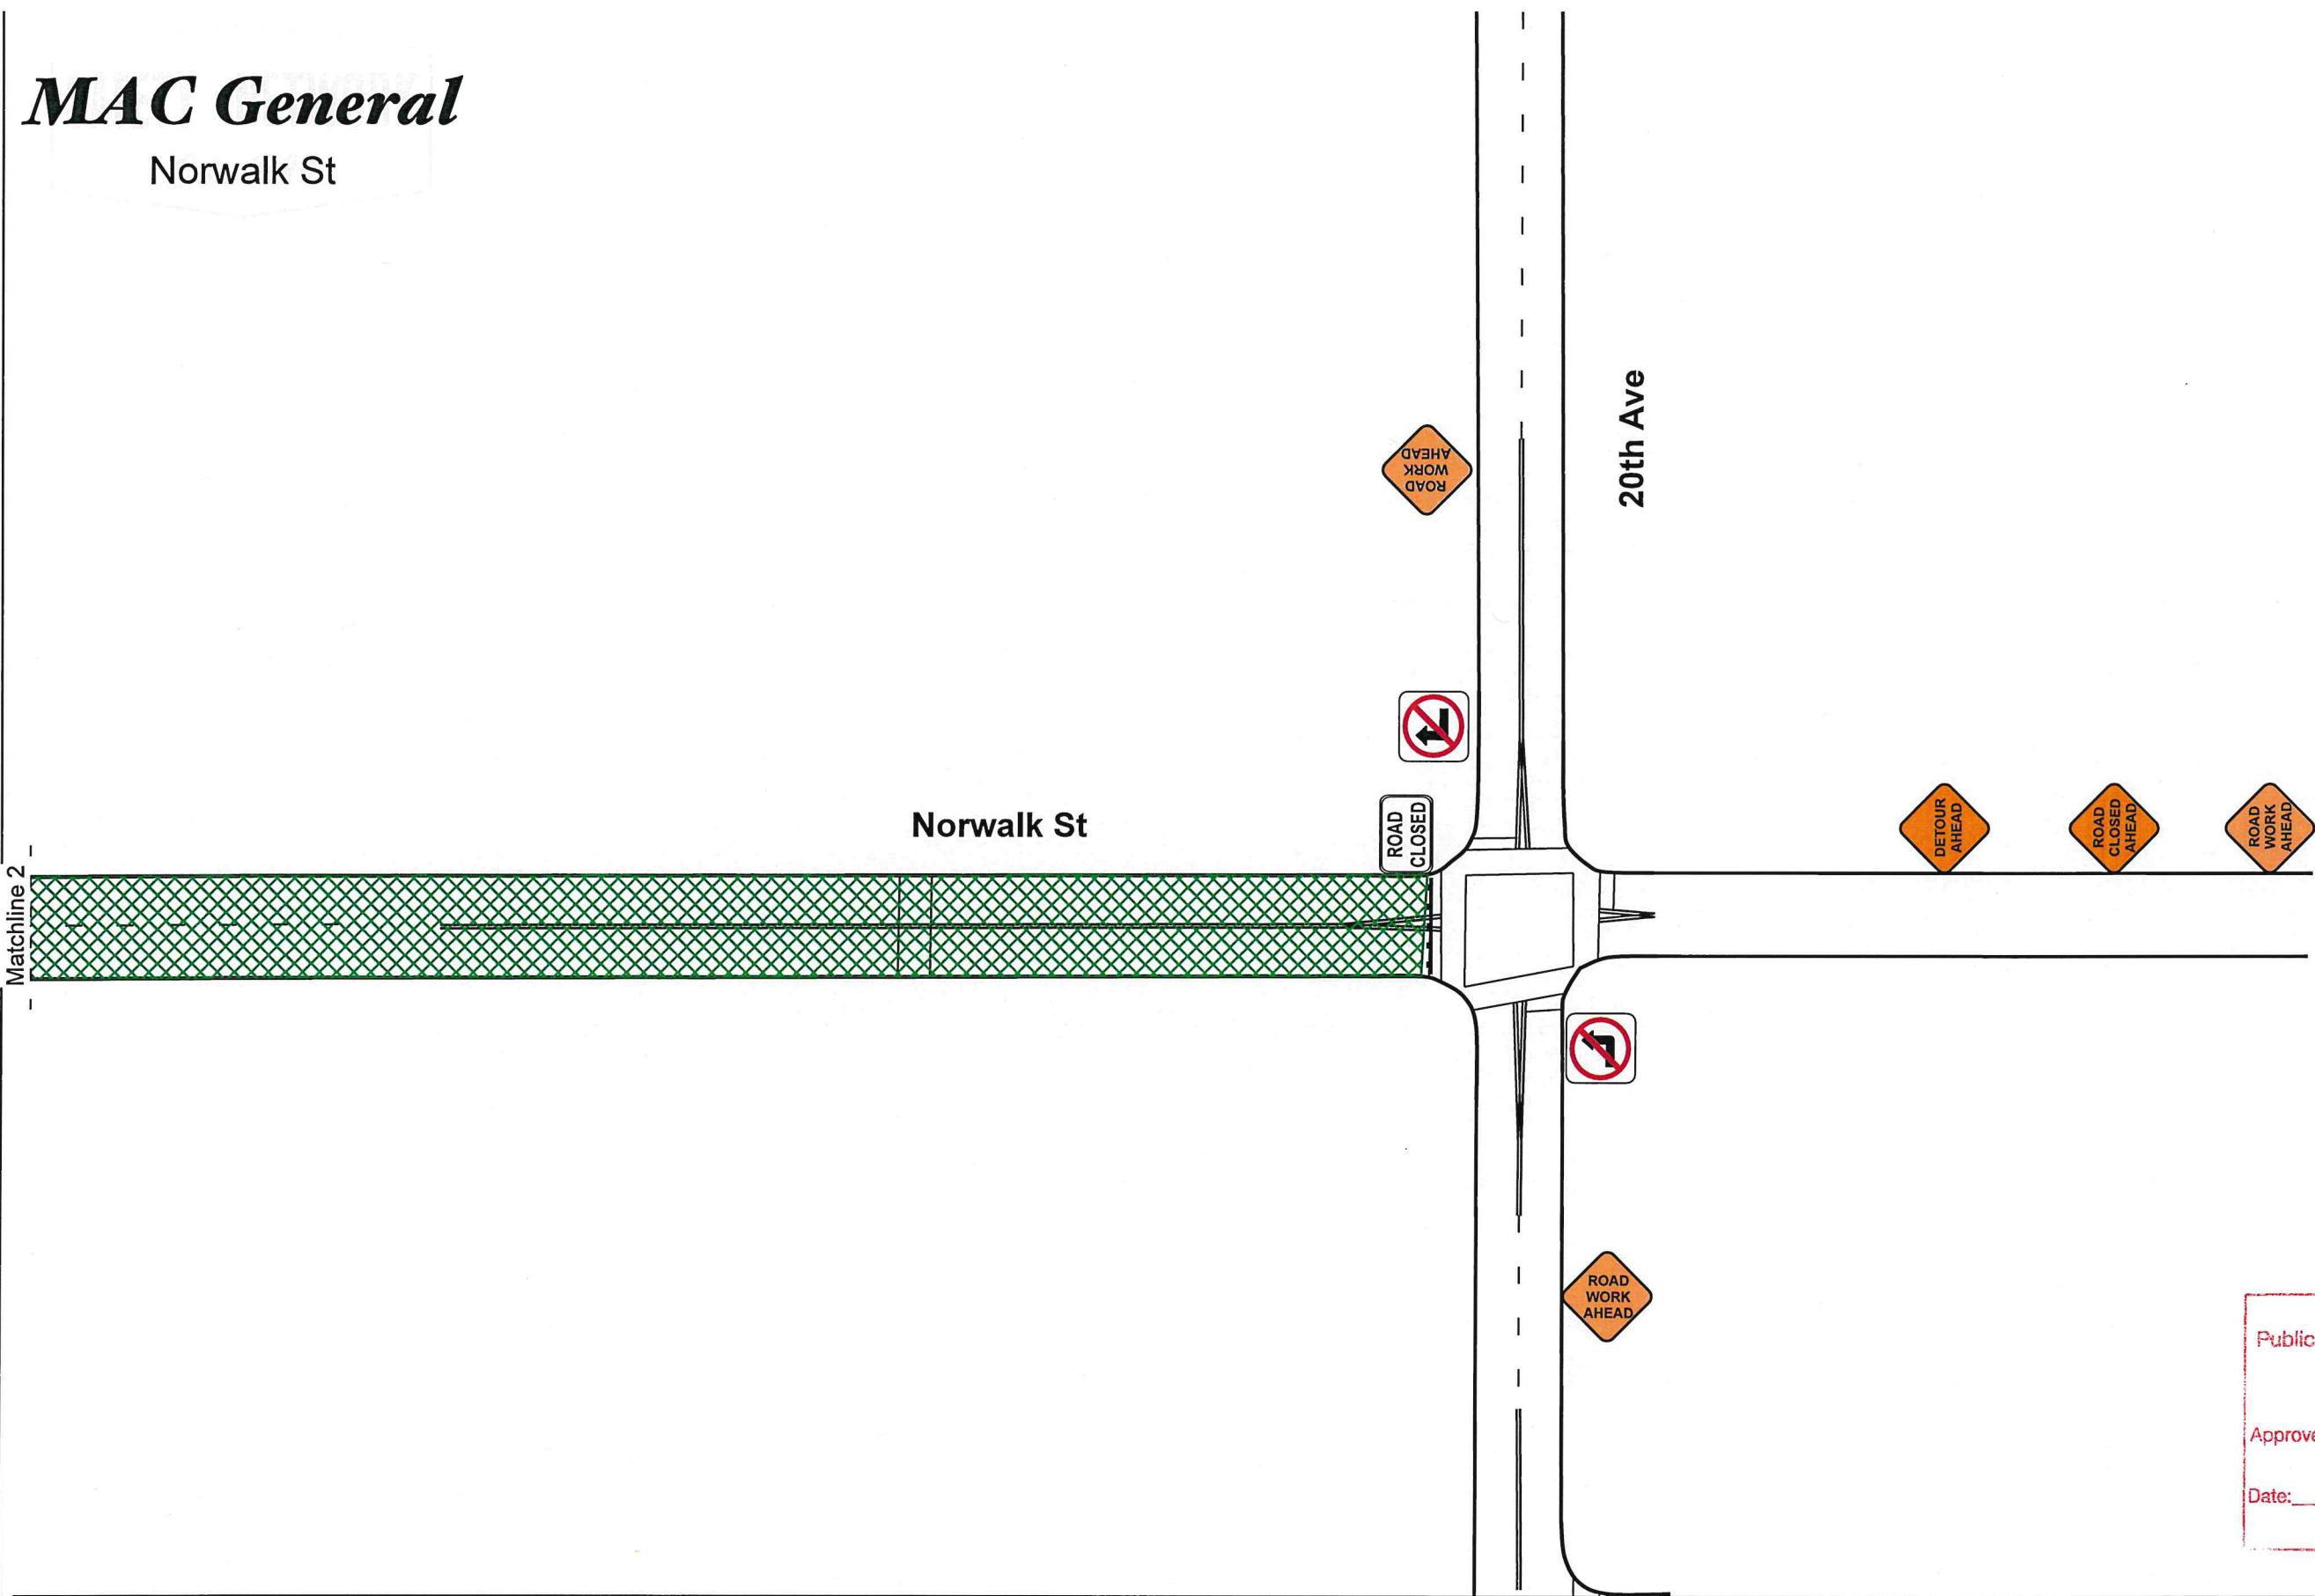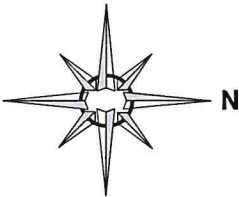

City of Delano
Public Works Department/Engineering



Approved by: EVG

Date: 9/13/23

	<p>Contractor: MAC General</p> <p>Field Contact: - Nathan Delk</p> <p>Contact Number: - 559-310-0216</p>	<p>Start Date: -</p> <p>End Date: -</p> <p>Work Hours: -</p>	<p>Drafted by: SG</p> <p>Scale: None</p> <p>Plan Number:</p> <p>Job Number:</p> <p>Permit #:</p>	<p>Phase: 1</p> <p>Page: 3</p>	<p>Civil Engineer Stamp</p> <p>GILBERT M. HERNANDEZ R.C.E. No. 69170 EXPIRES: 6-30-24 DATE: September 12, 2023</p>	<p>Acknowledgement of Approval</p> <p>Signature: _____</p> <p>Date: _____</p>
--	--	--	--	--------------------------------	--	---

MAC General

Norwalk St

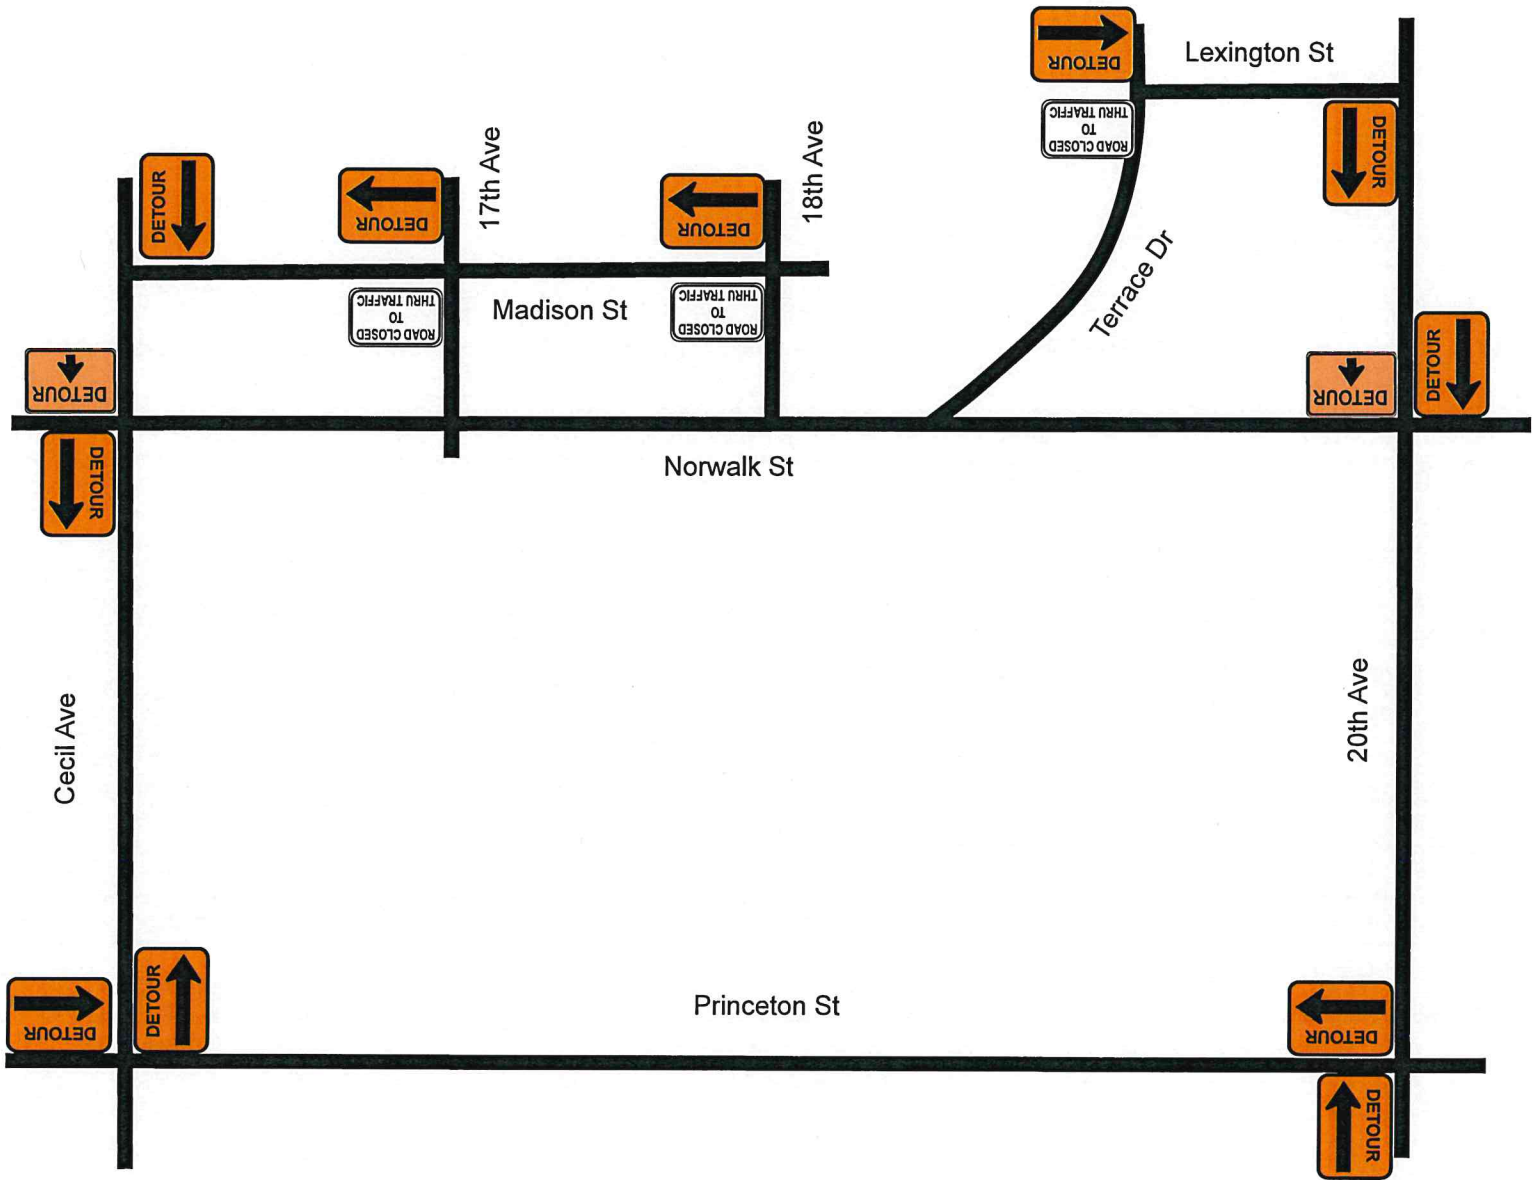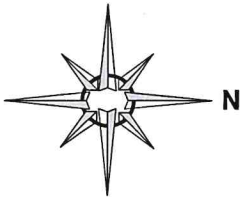

City of Delano
Public Works Department/Engineering

Approved by: EUG

Date: 9/13/23

	Contractor: MAC General	Start Date: -	Drafted by: SG	Phase: <u>1</u> Page: <u>4</u>	Civil Engineer Stamp GILBERT M. HERNANDEZ R.C.E. No. 69170 EXPIRES: 6-30-24 DATE: September 12, 2023	Acknowledgement of Approval Signature: _____ Date: _____
	Field Contact: - Nathan Delk	End Date: -	Scale: None			
	Contact Number: - 559-310-0216	Work Hours: -	Job Number: _____			
			Permit #: _____			